




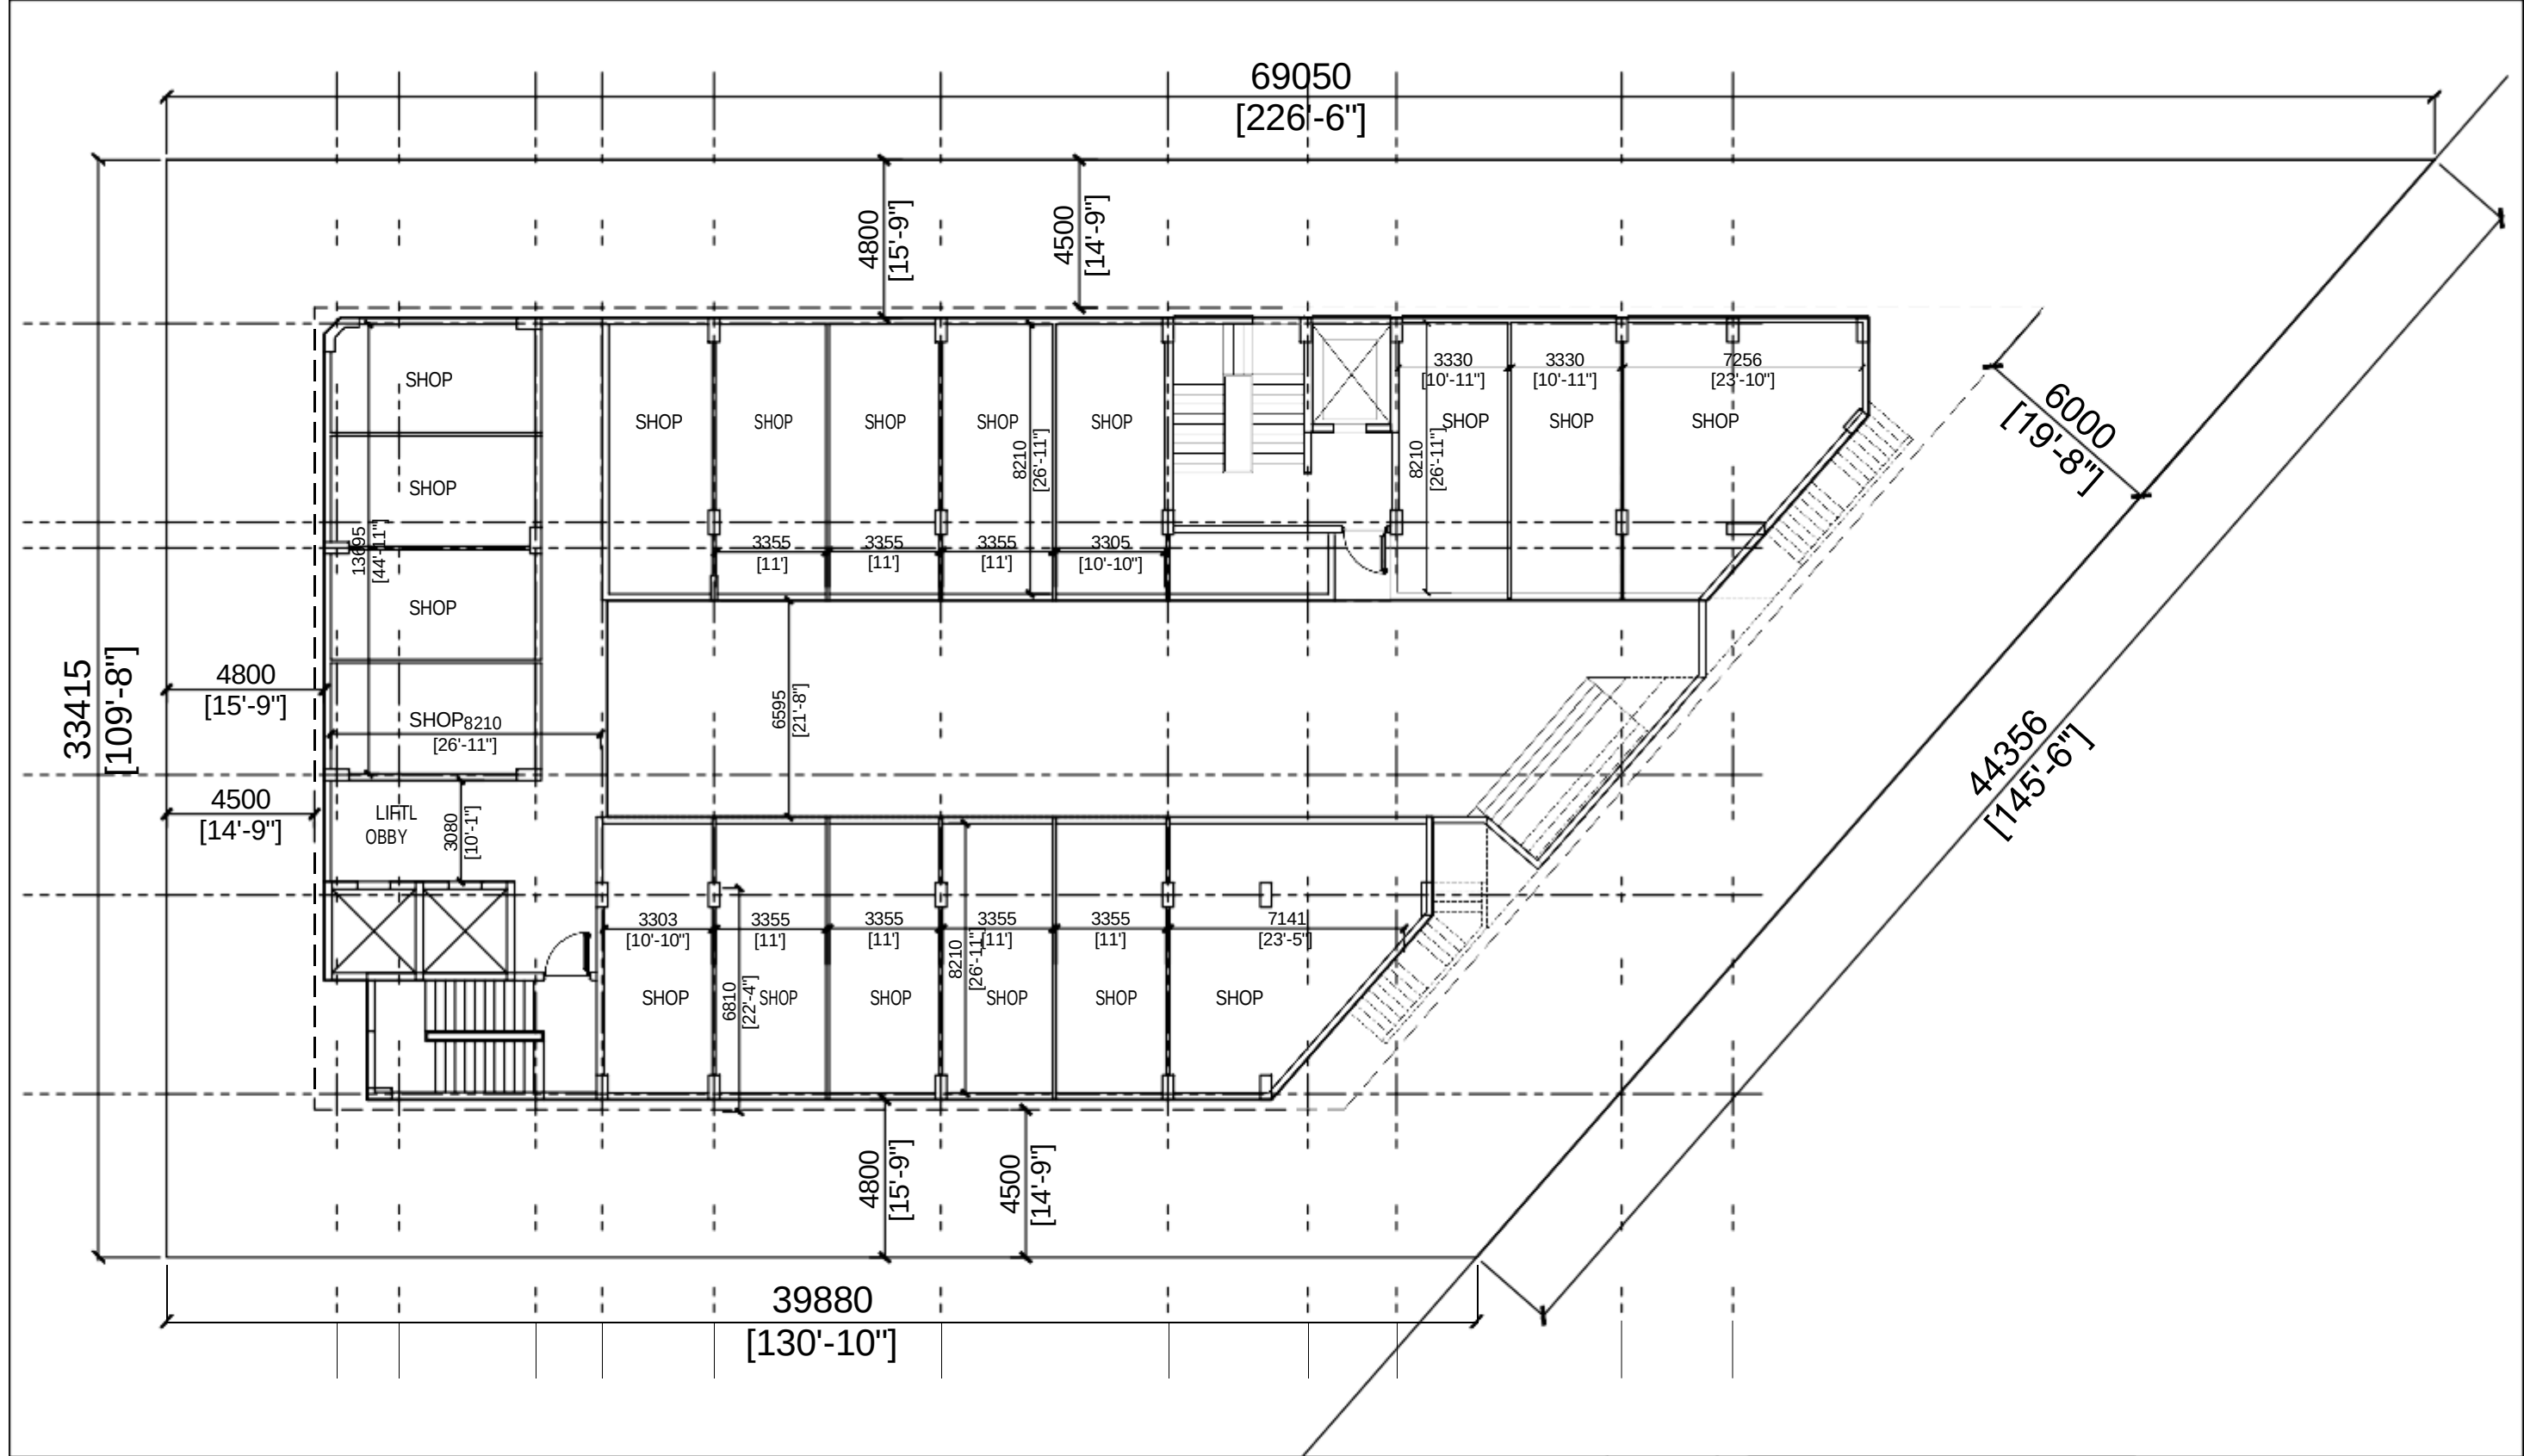


UNIWESTAEROHUB	LOWERGROUNDFLOORPLAN	AMK/UAH/01	R1	REV NO.	REV DATE	DESCRIPTION	STUDIO AMK STUDIOAMKARCHITECTS 214,SOMDUTTCHAMBER-II,9, BHIKAJICAMAPLACE,NEWDELHI110066 e-mail:architects@studioamk.inmo:+91-9818123354
		06-01-2025					

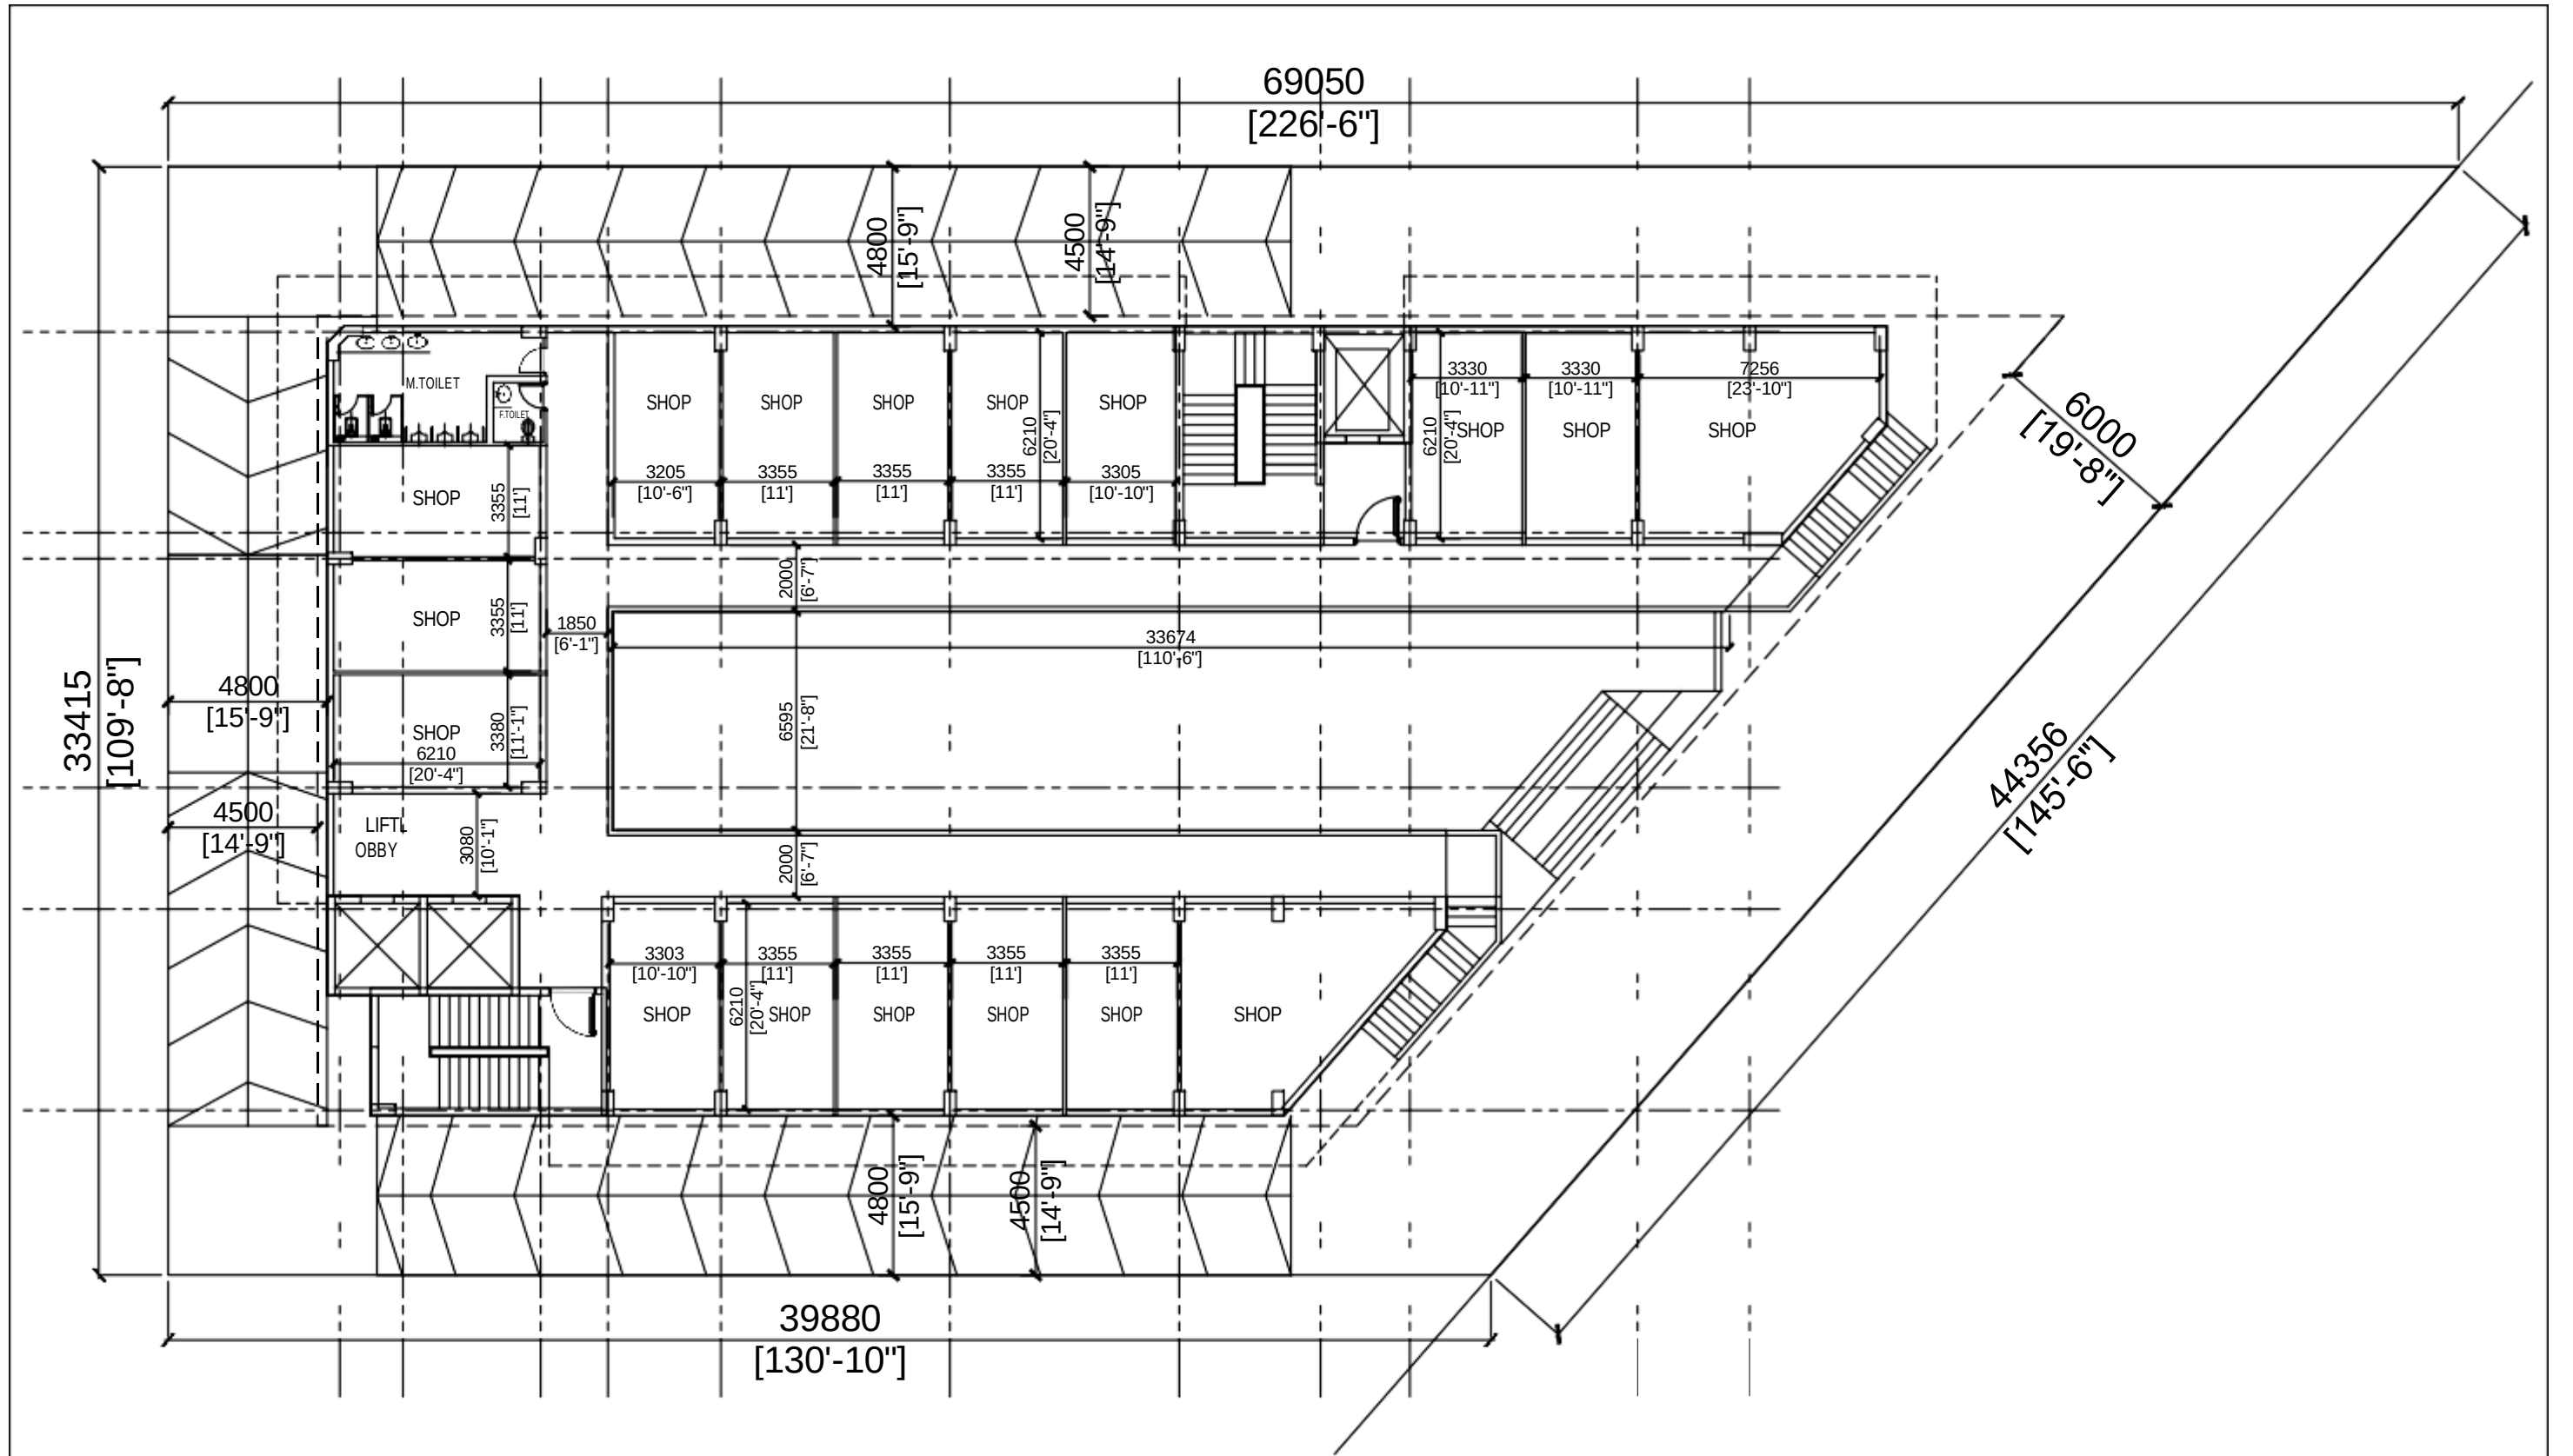


UNIWESTAEROHUB	UPPERGROUND FLOOR PLAN	AMK/UAH/02	R1	REVISIONS				STUDIO AMK STUDIOAMKARCHITECTS 214,SOMDUTTCHAMBER-II,9, BHIKAJICAMAPLACE,NEWDELHI110066 e-mail:architects@studioamk.inmo:+91-9818123354
		06-01-2025						
		REV NO.	REVDATE		DESCRIPTION			

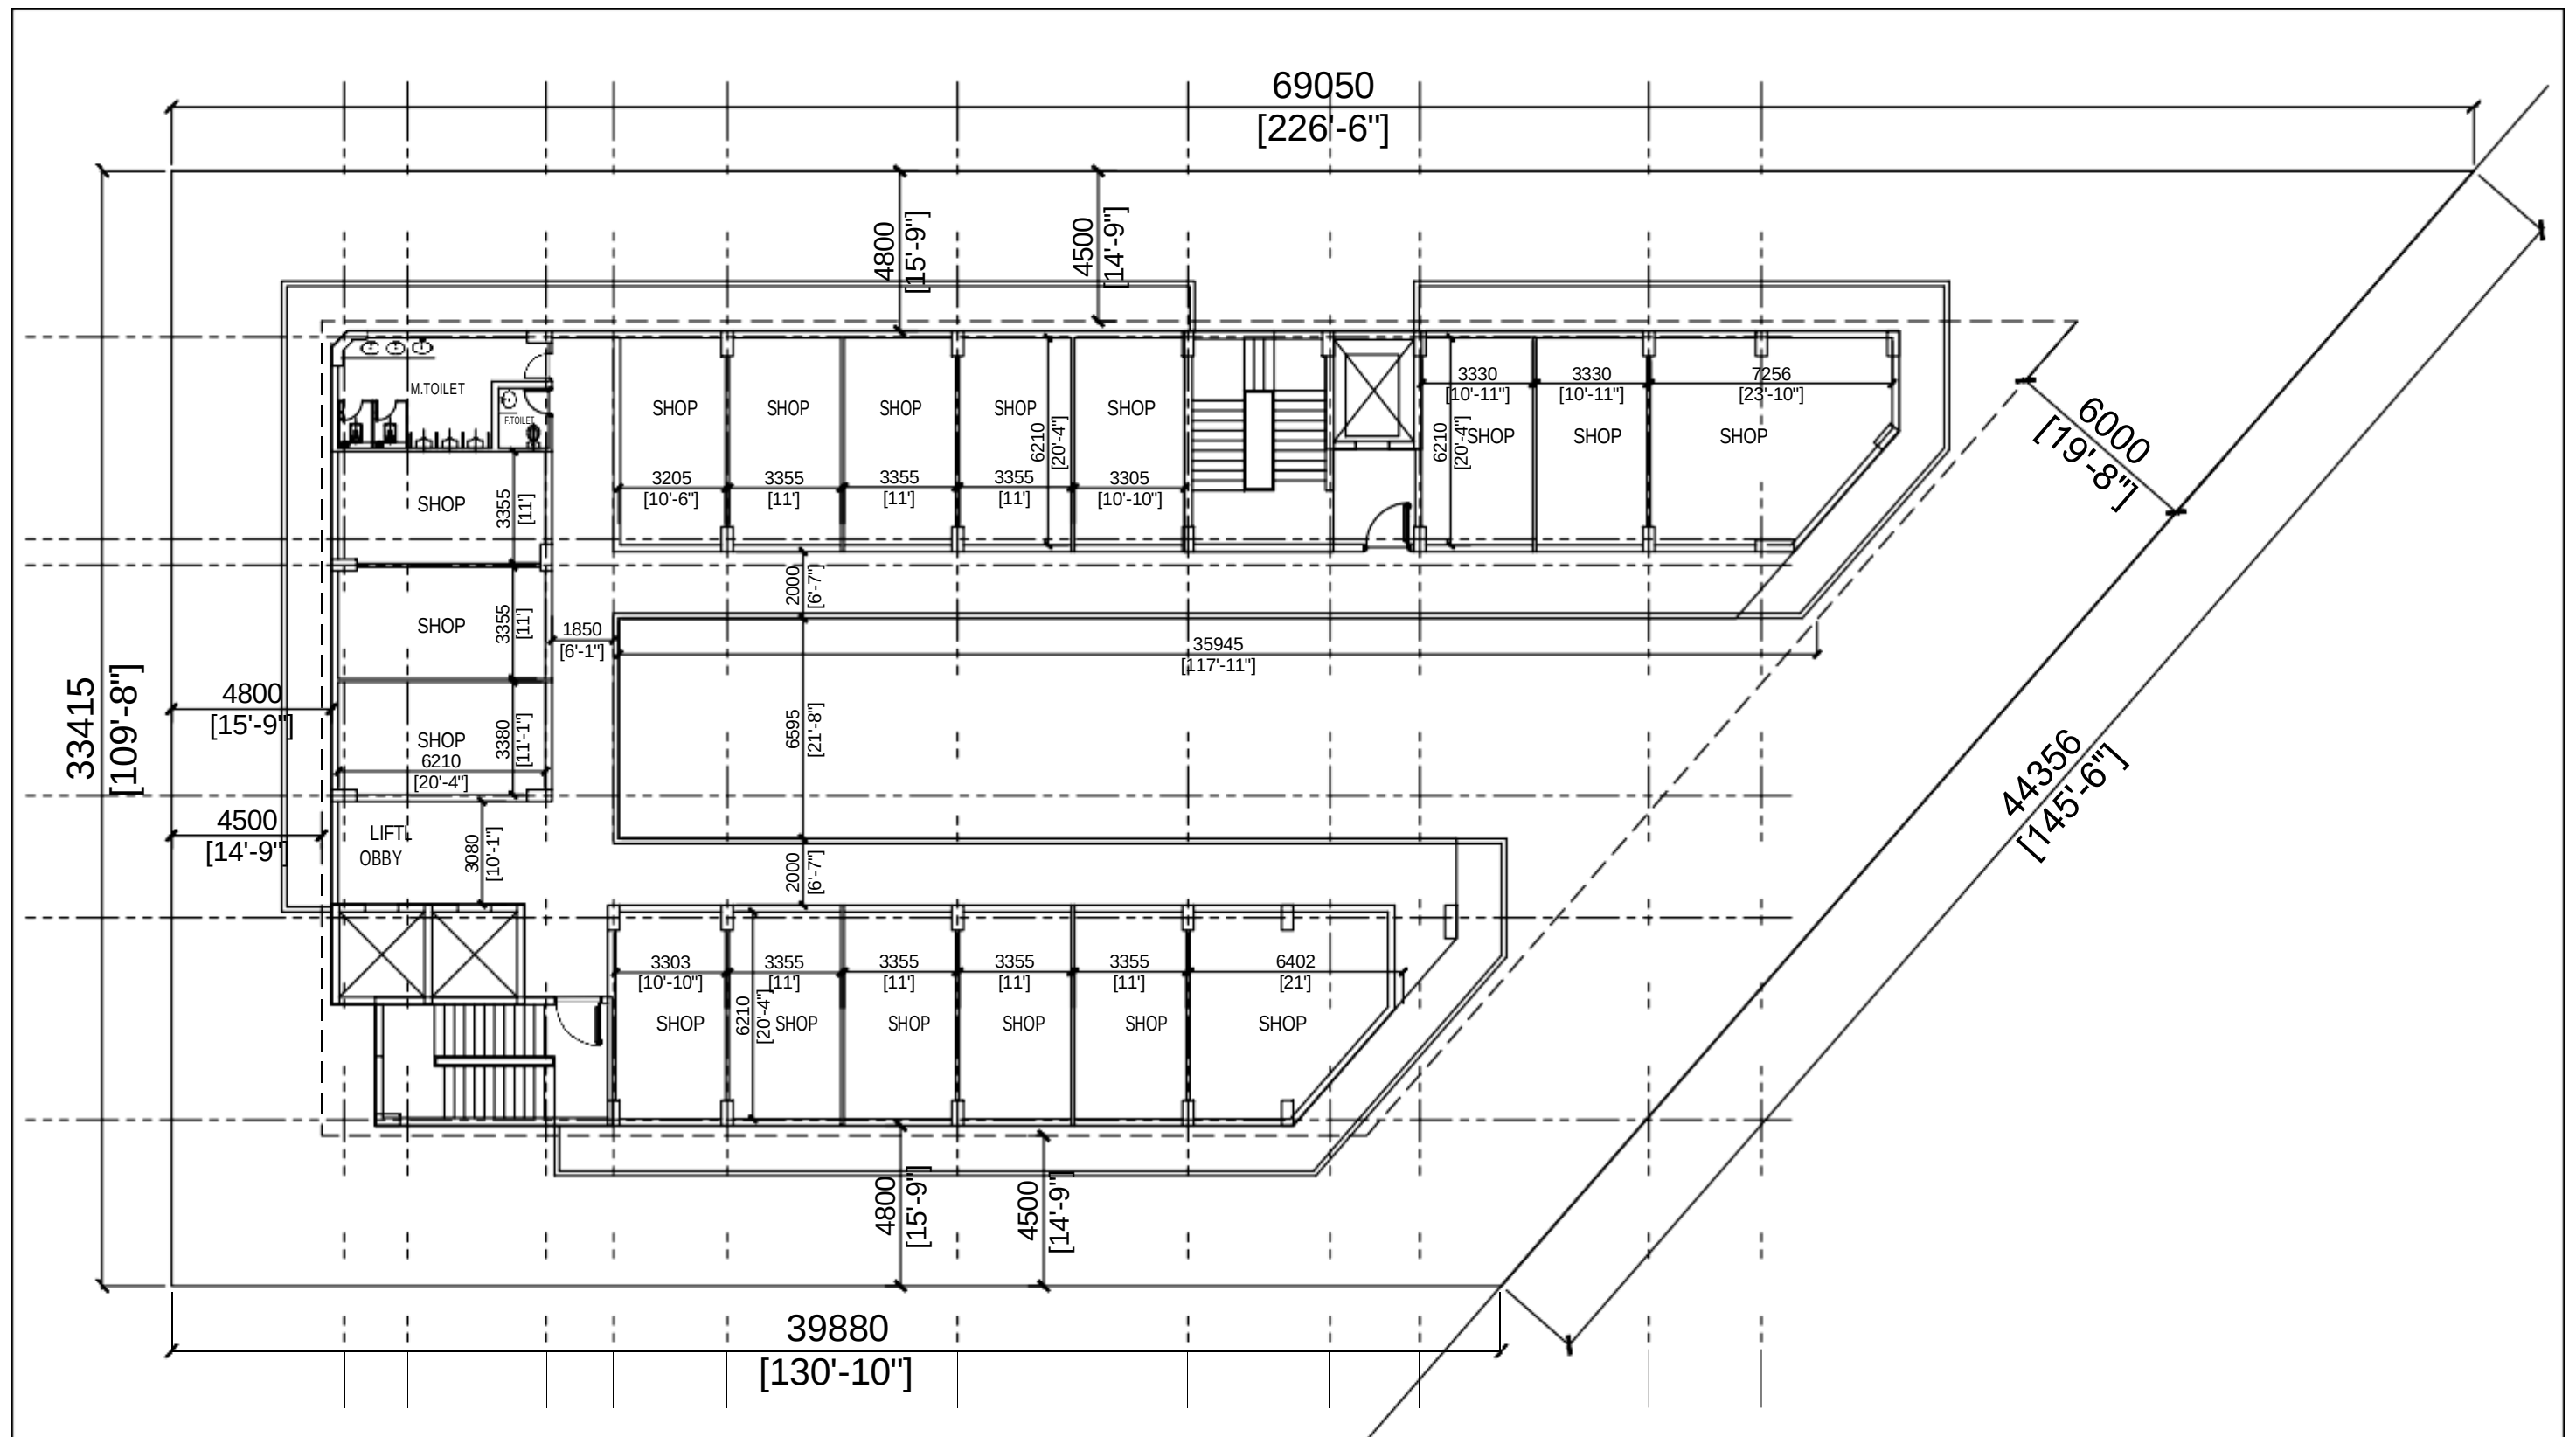

UNIWESTAEROHUB	01FLOORPLAN	AMK/UAH/03	R1	REVISIONS				STUDIO AMK STUDIOAMKARCHITECTS 214,SOMDUTTCHAMBER-II,9, BHIKAJICAMAPLACE,NEWDELHI110066 e-mail:architects@studioamk.inmo: +91-9818123354
		06-01-2025			REV NO.	REVDATE	DESCRIPTION	

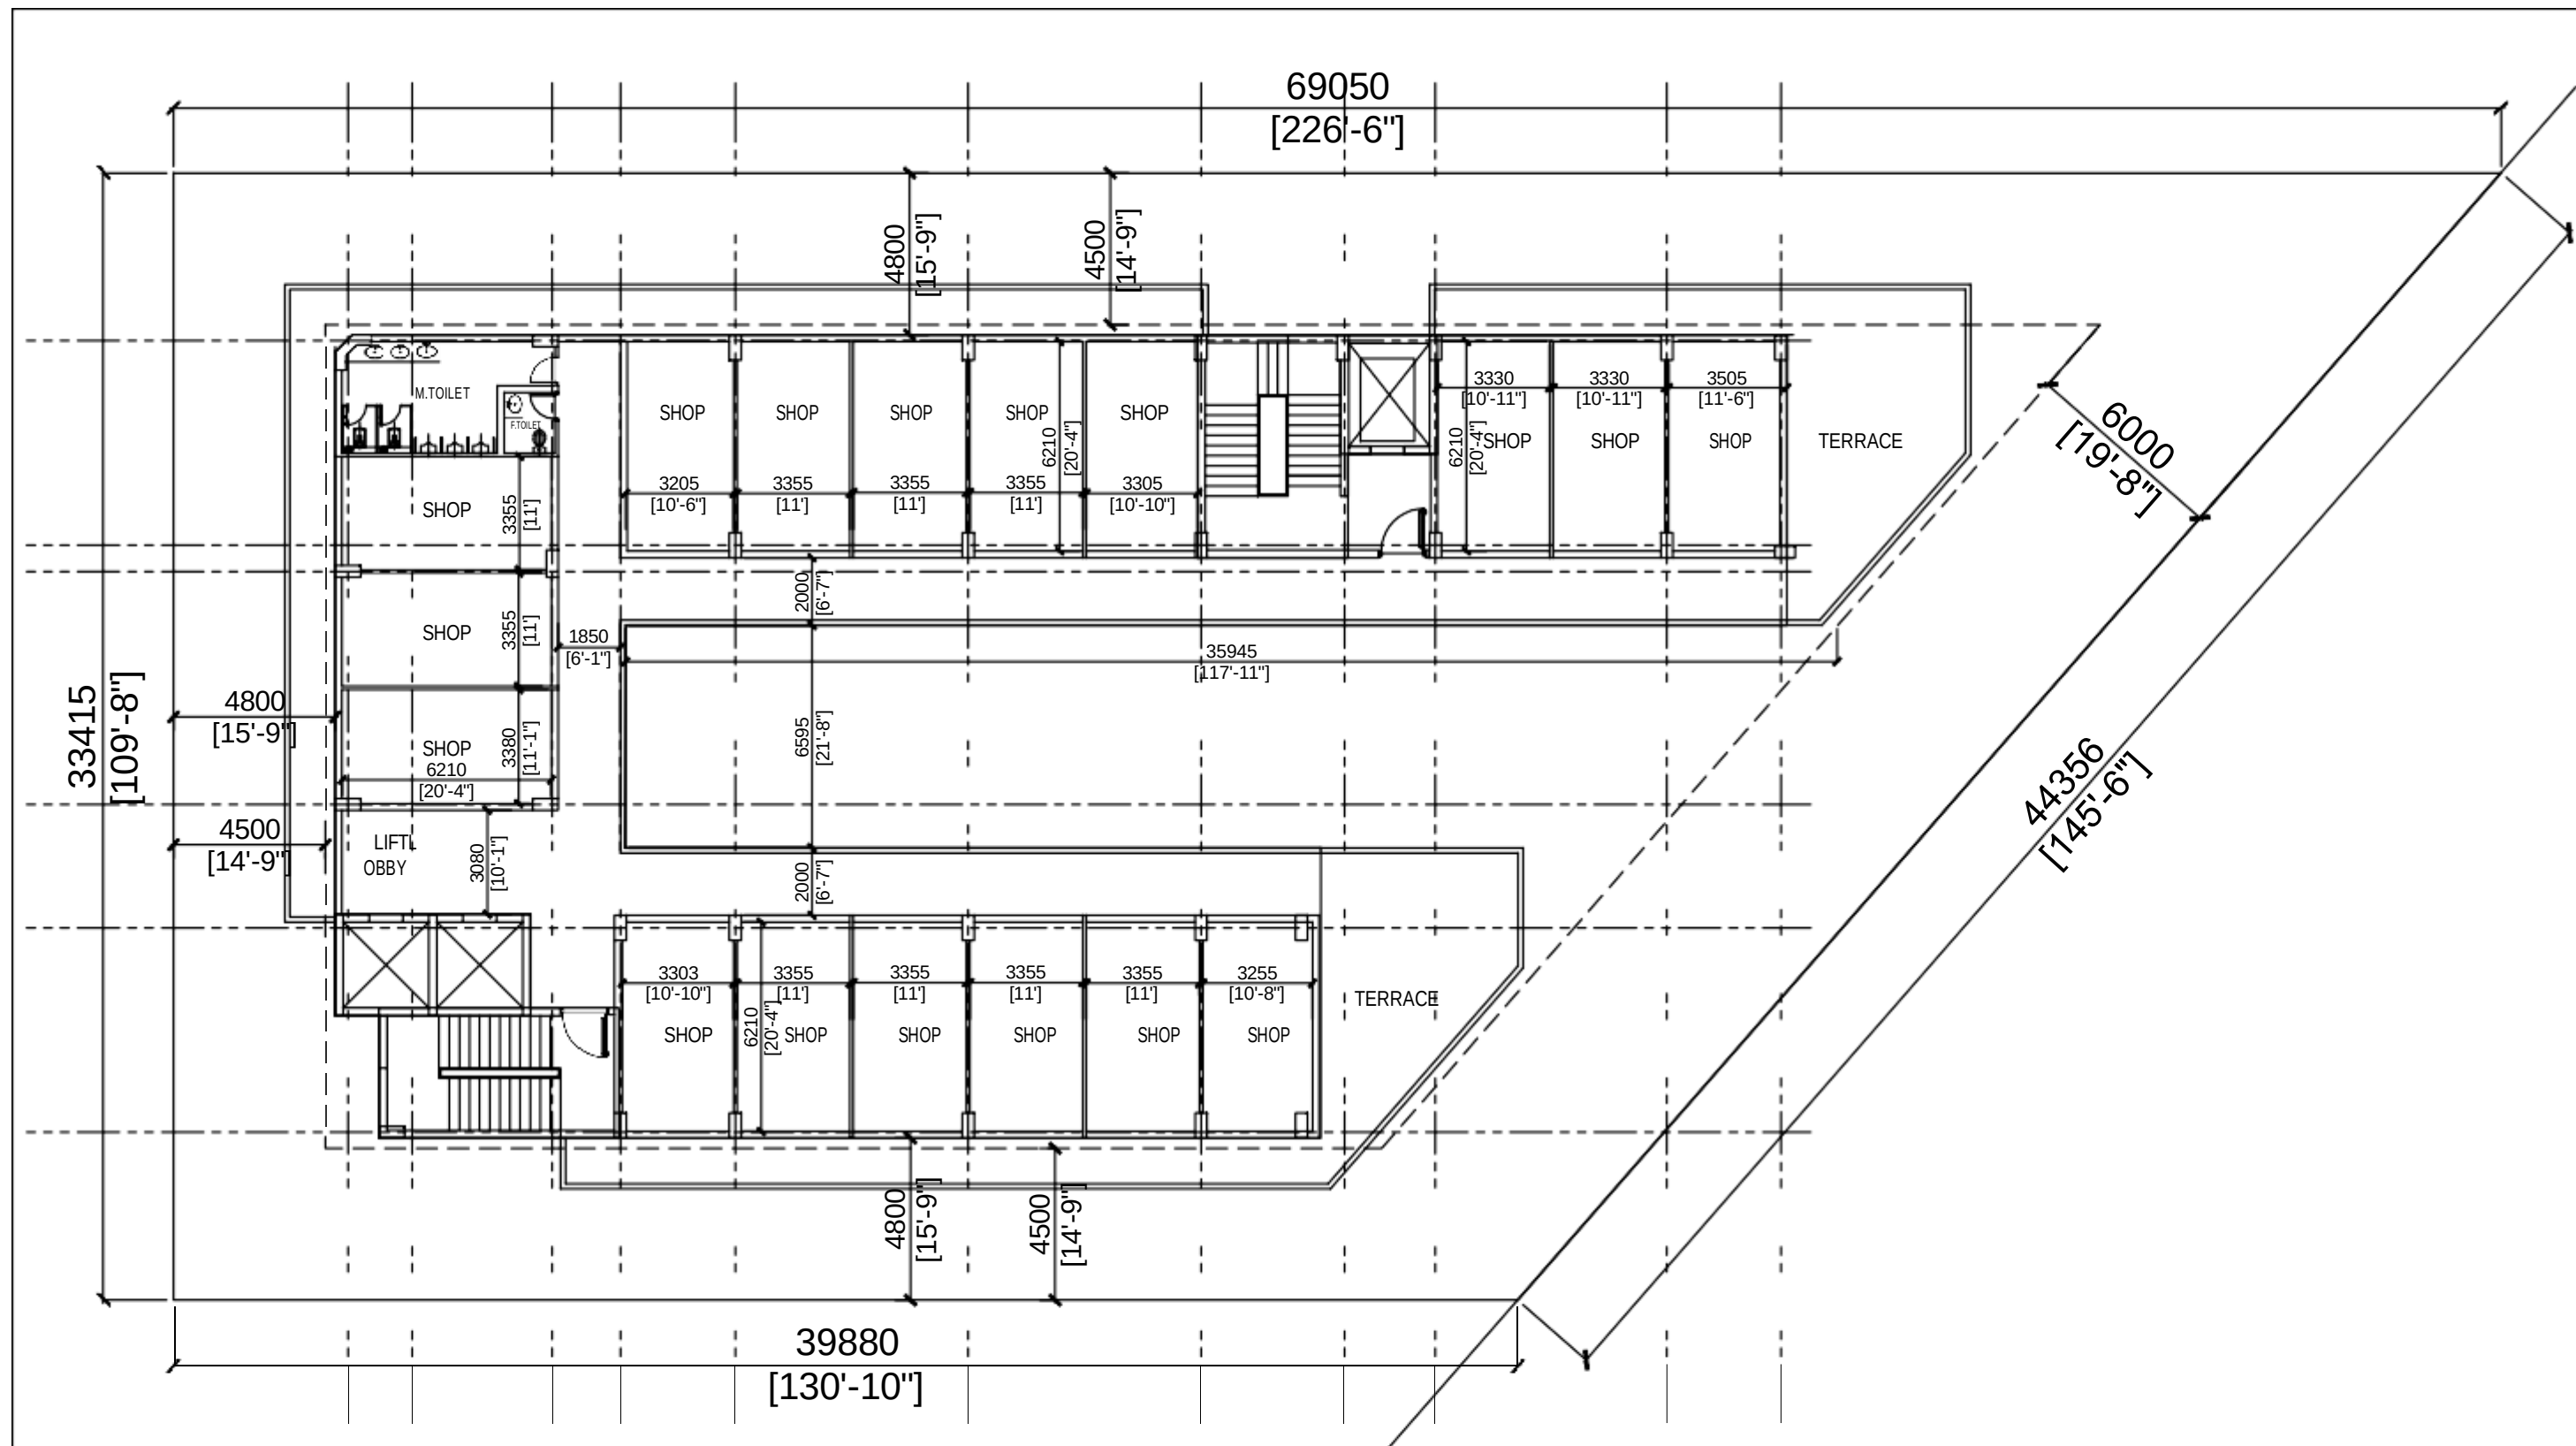

UNIWESTAEROHUB	02FLOORPLAN	AMK/UAH/04	R1	REVISIONS			
		06-01-2025			REV NO.	REV DATE	DESCRIPTION

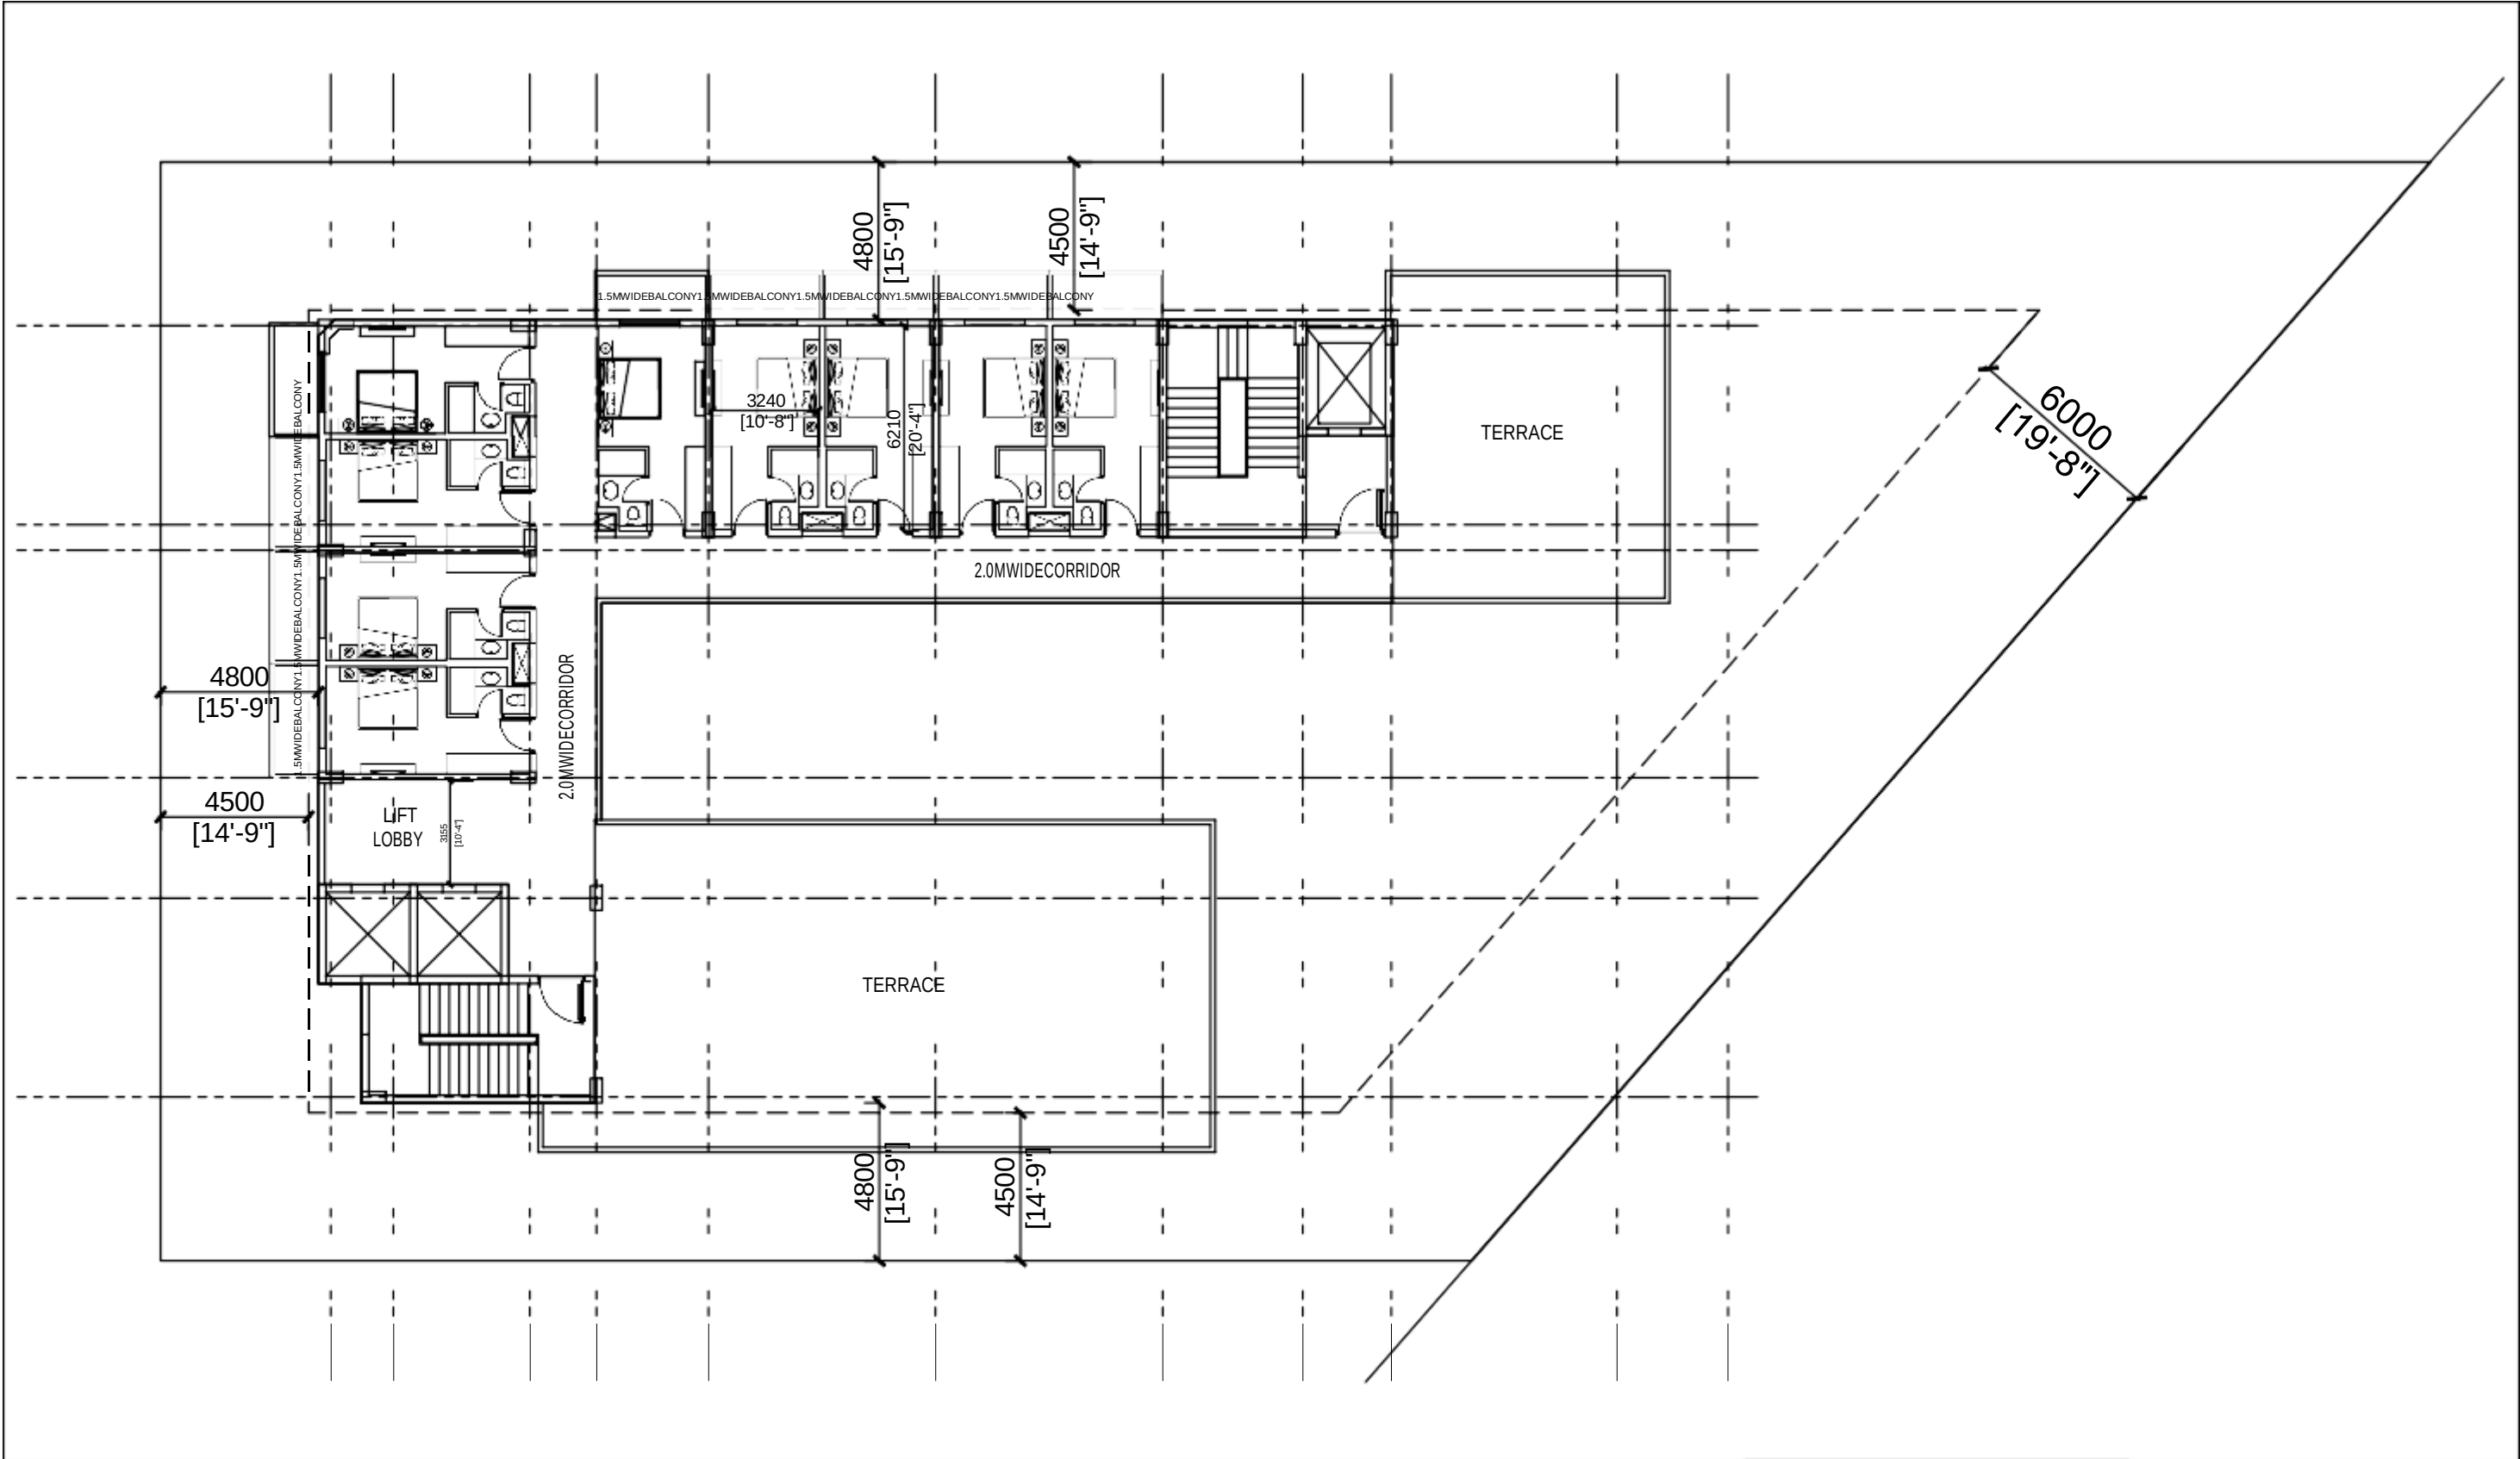

UNIWESTAEROHUB	06FLOORPLAN	AMK/UAH/06	R1	REVISIONS			
		06-01-2025					
					REV NO.	REVDATE	DESCRIPTION

STUDIO **AMK**

STUDIOAMKARCHITECTS
214,SOMDUTTCHAMBER-II,9,
BHIKAJICAMAPLACE,NEWDELHI110066
e-mail:architects@studioamk.inmo:+91-9818123354